


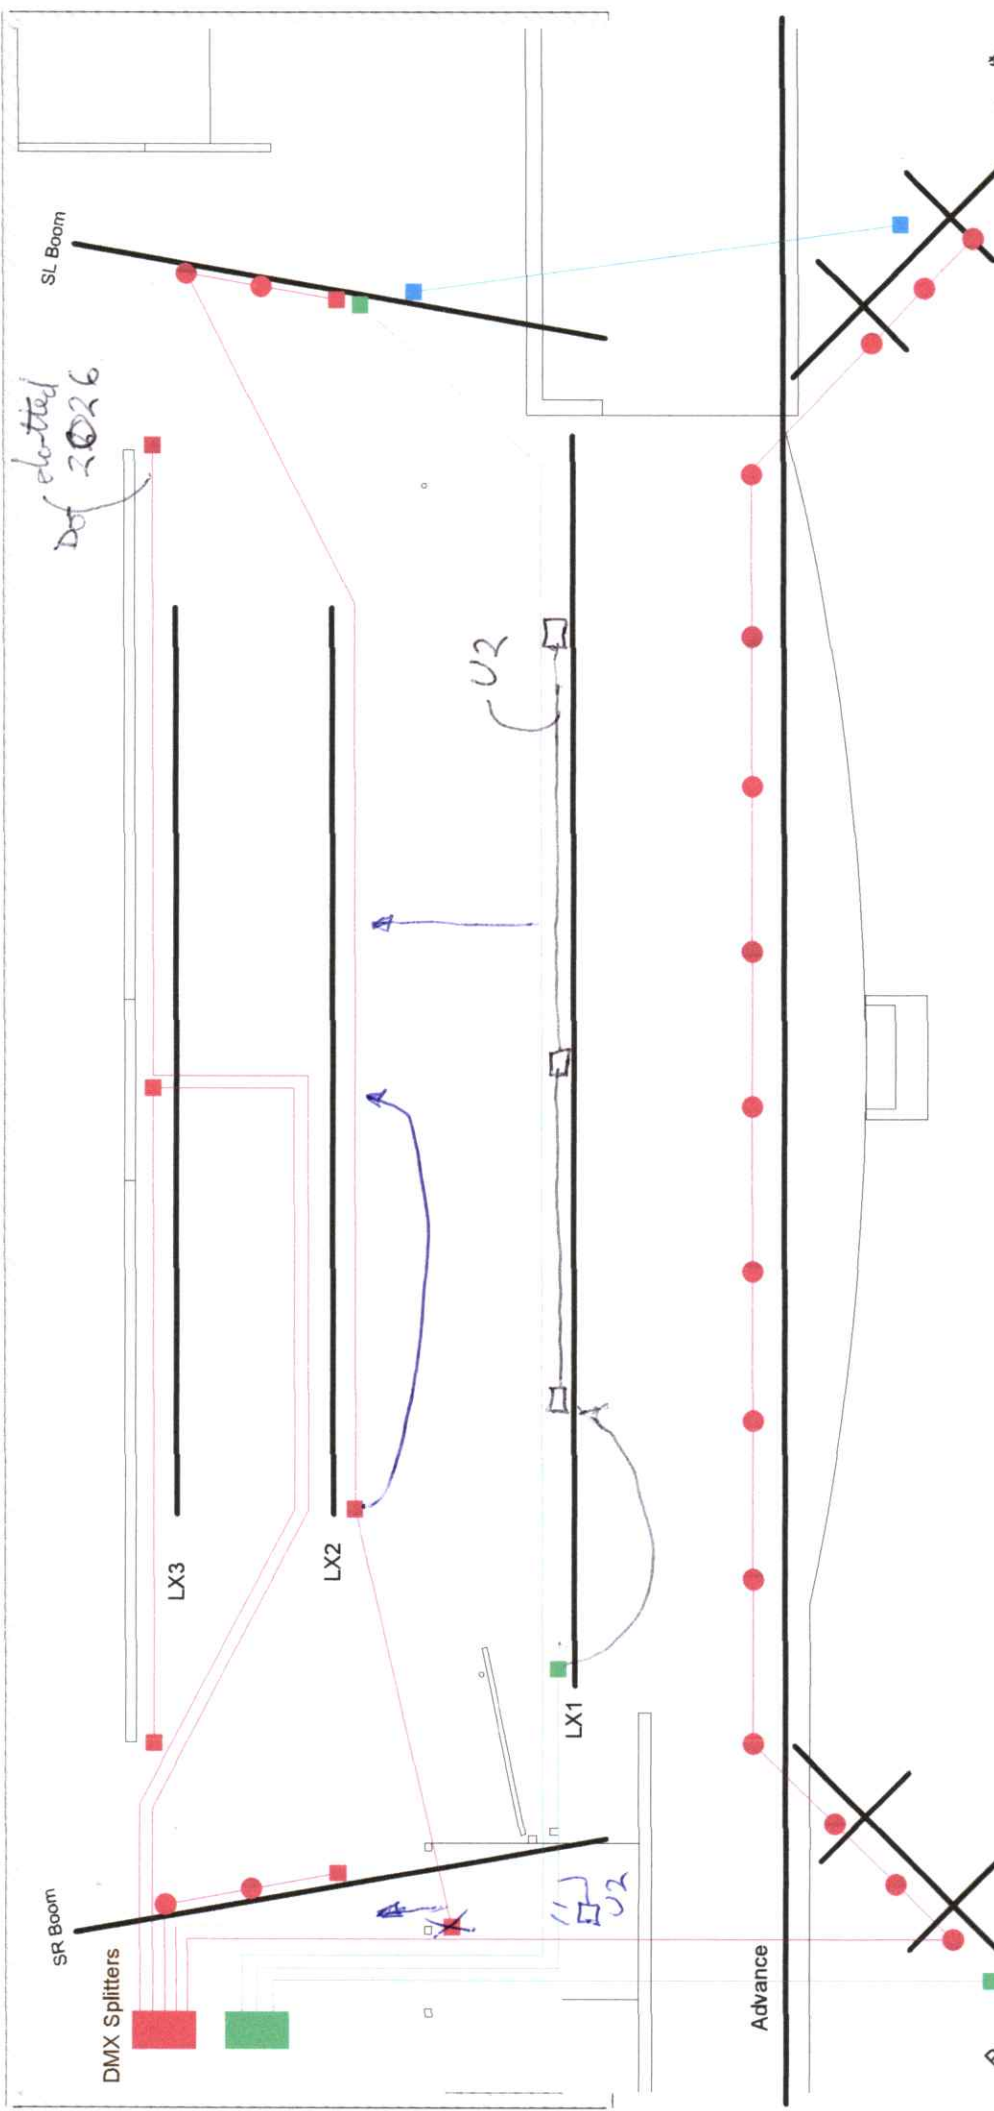

Plot 2026

DMX Key

Universe 1	Join or Termination
Universe 2	Fixture
Interchangeable	

Production Title		Master Diagrams		Perch Stage Left	
Drawing Title		DMX Routing			
Designer	Barry West	Director			
Drawn By	Barry West	Scale			
Venue	The Regal Theatre	Drawing No.			
Date	10th January 2025				
CAO File Name	master_v11.vwx				