



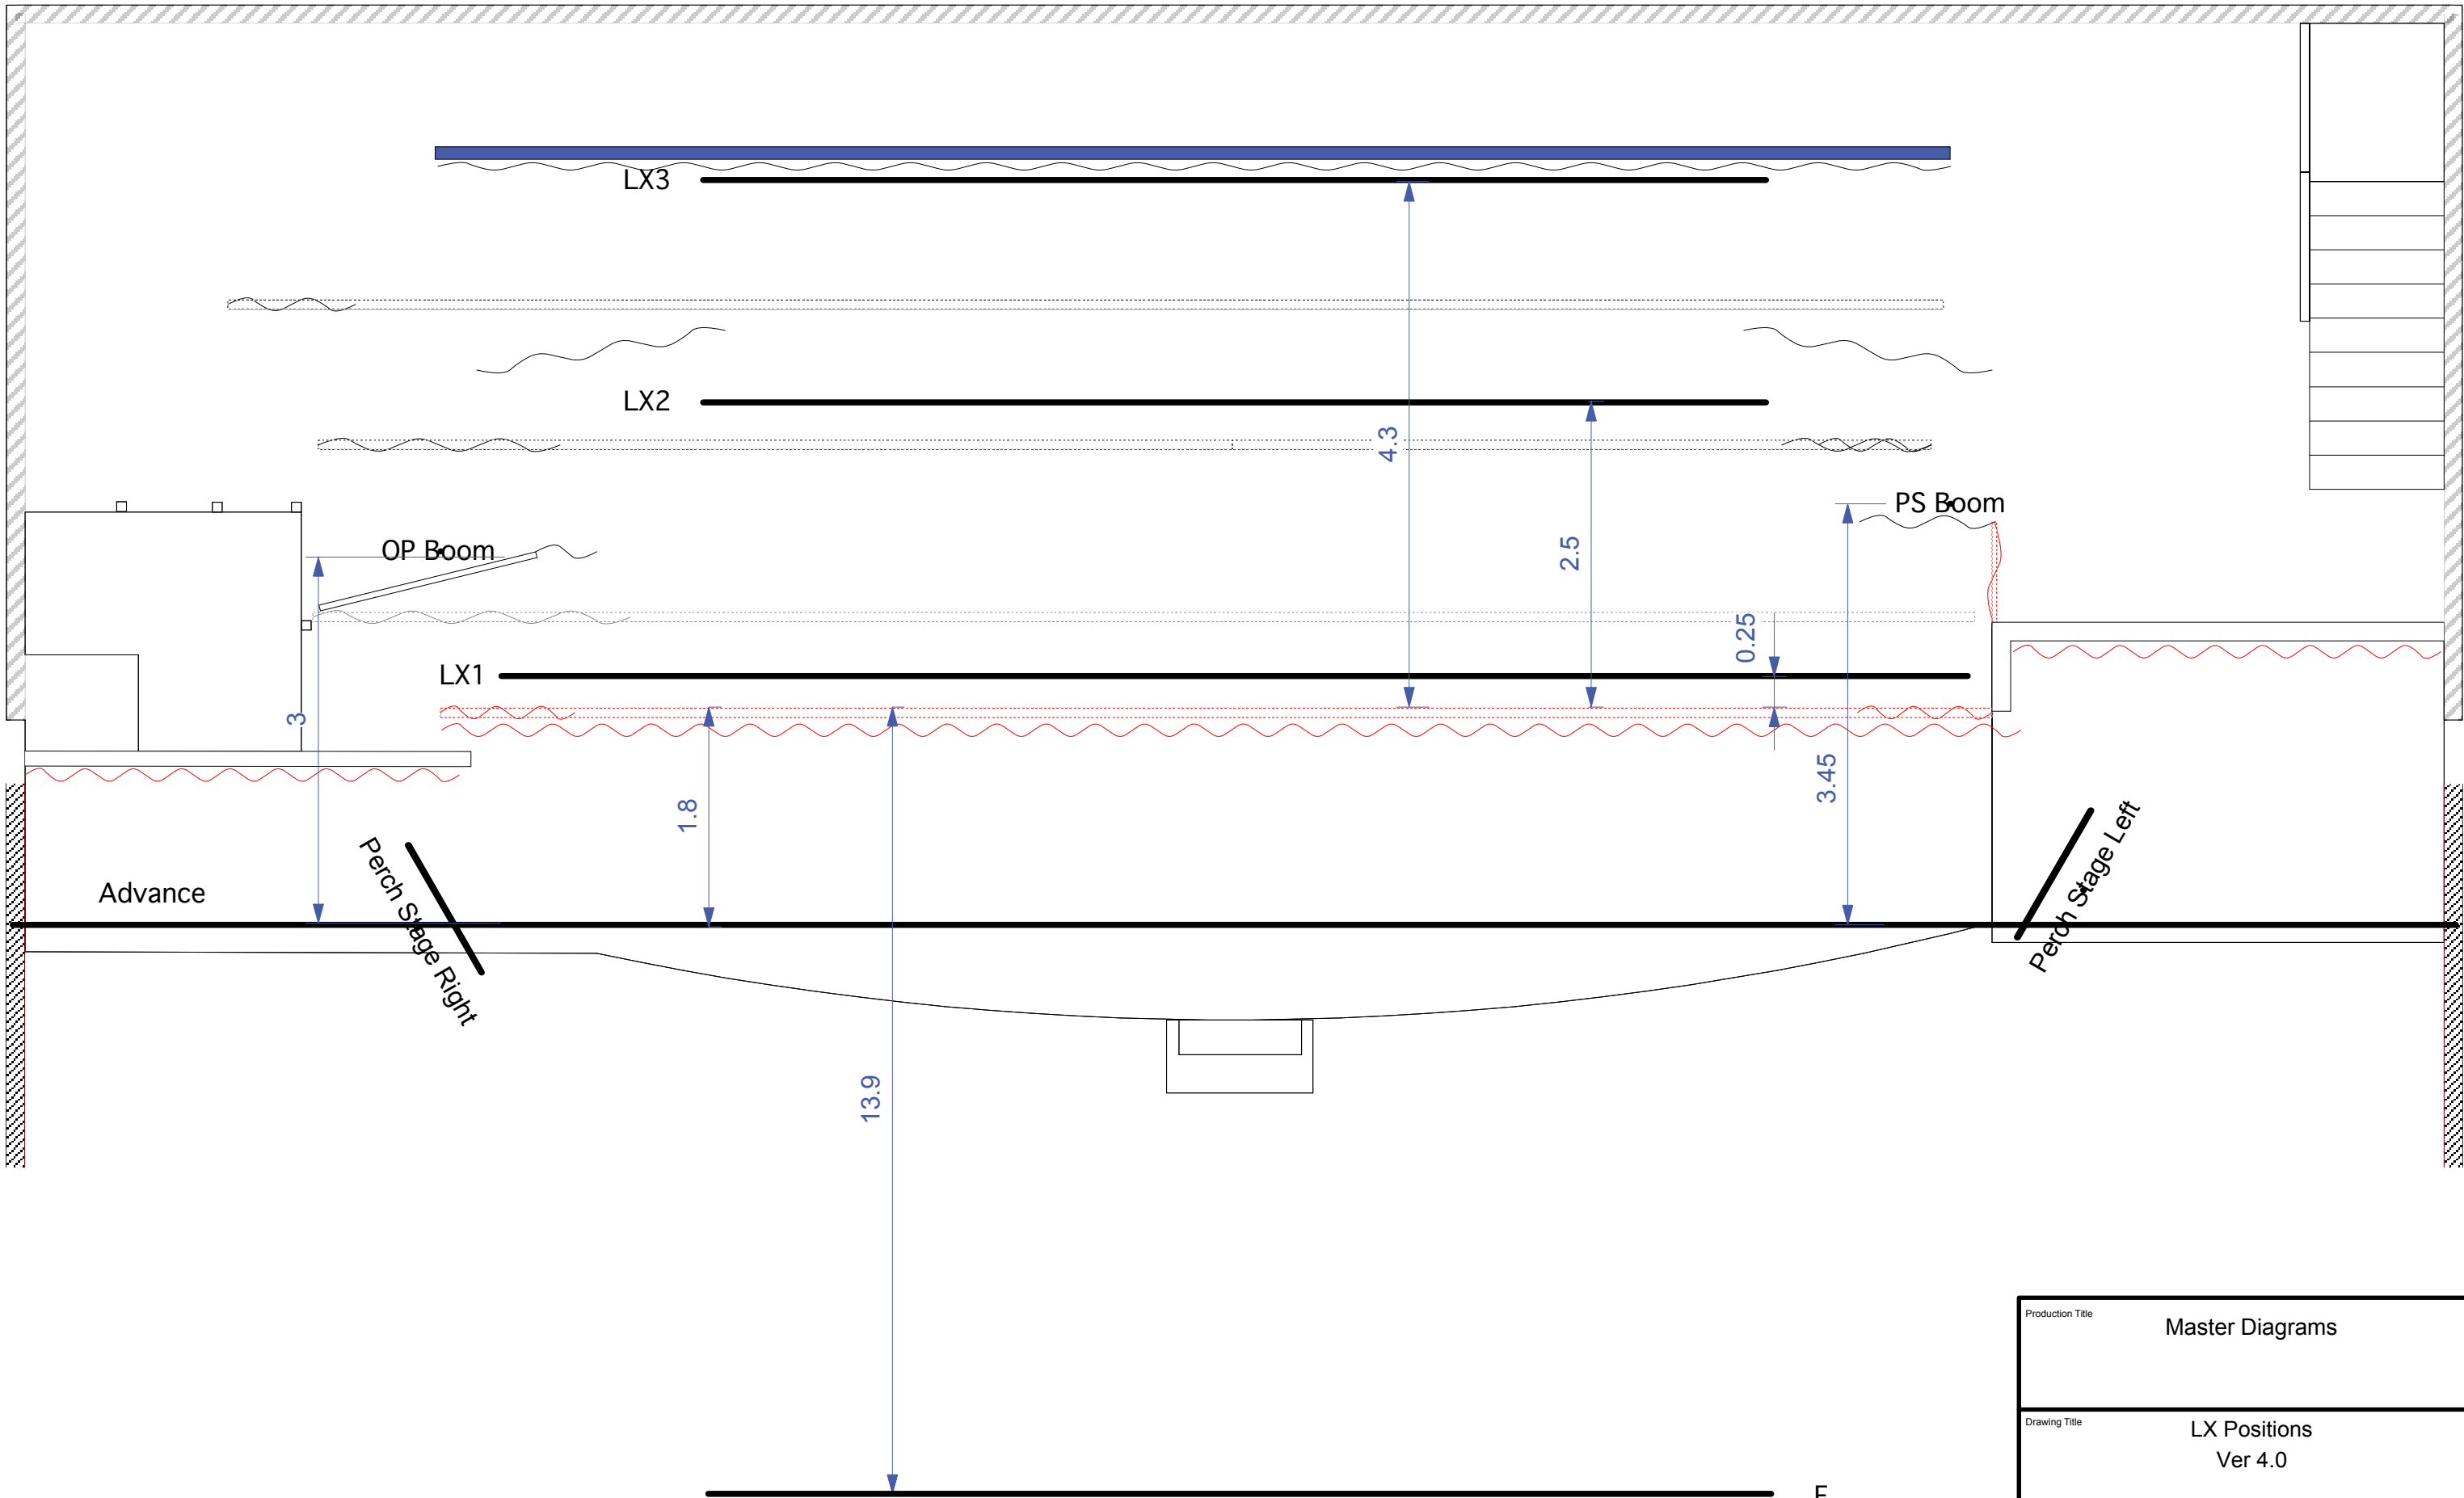

Regal Theatre Lighting Positions

Production Title		Master Diagrams	
Drawing Title		LX Positions Ver 4.0	
Designer	Barry West	Director	
Drawn By	Barry West	Scale	1:50
Venue	The Regal Theatre	Drawing No.	Sht-2 _____ of _____ 5
Date	17th January 2015		
CAD File Name	master_v4		

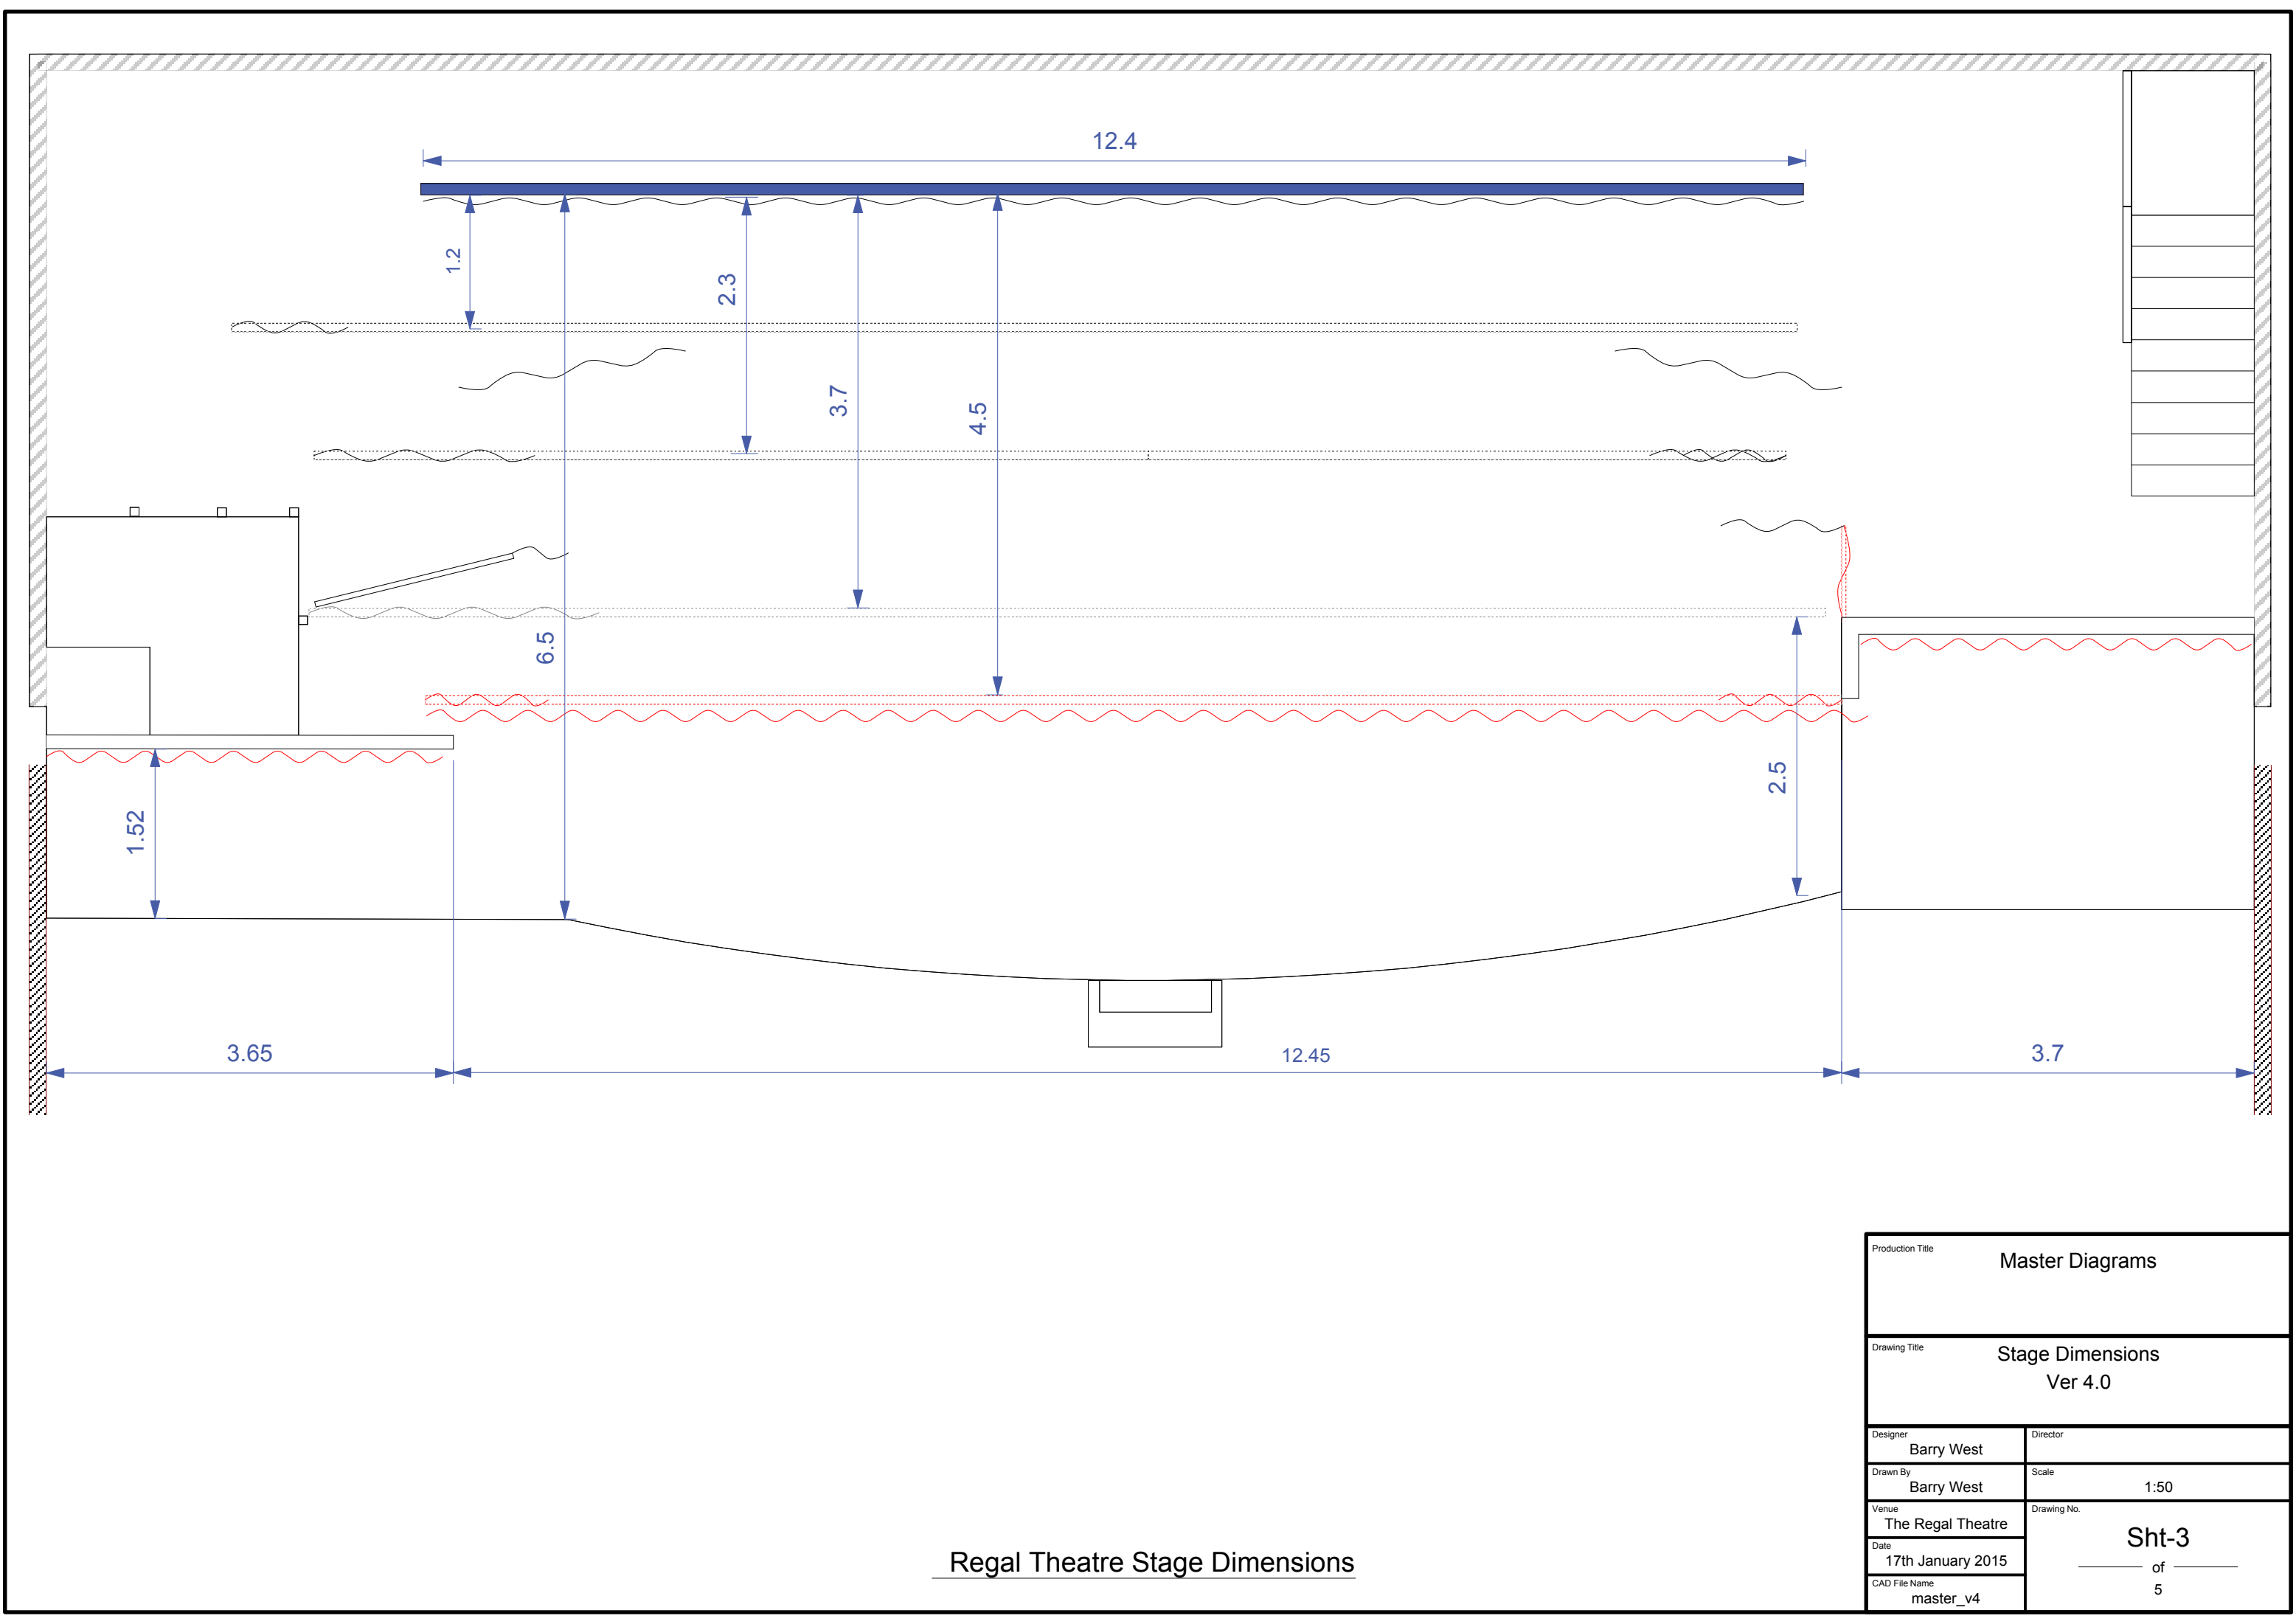

Regal Theatre Stage Dimensions

Production Title		Master Diagrams	
Drawing Title		Stage Dimensions Ver 4.0	
Designer	Barry West	Director	
Drawn By	Barry West	Scale	1:50
Venue	The Regal Theatre	Drawing No. Sht-3 _____ of _____ 5	
Date	17th January 2015		
CAD File Name	master_v4		