



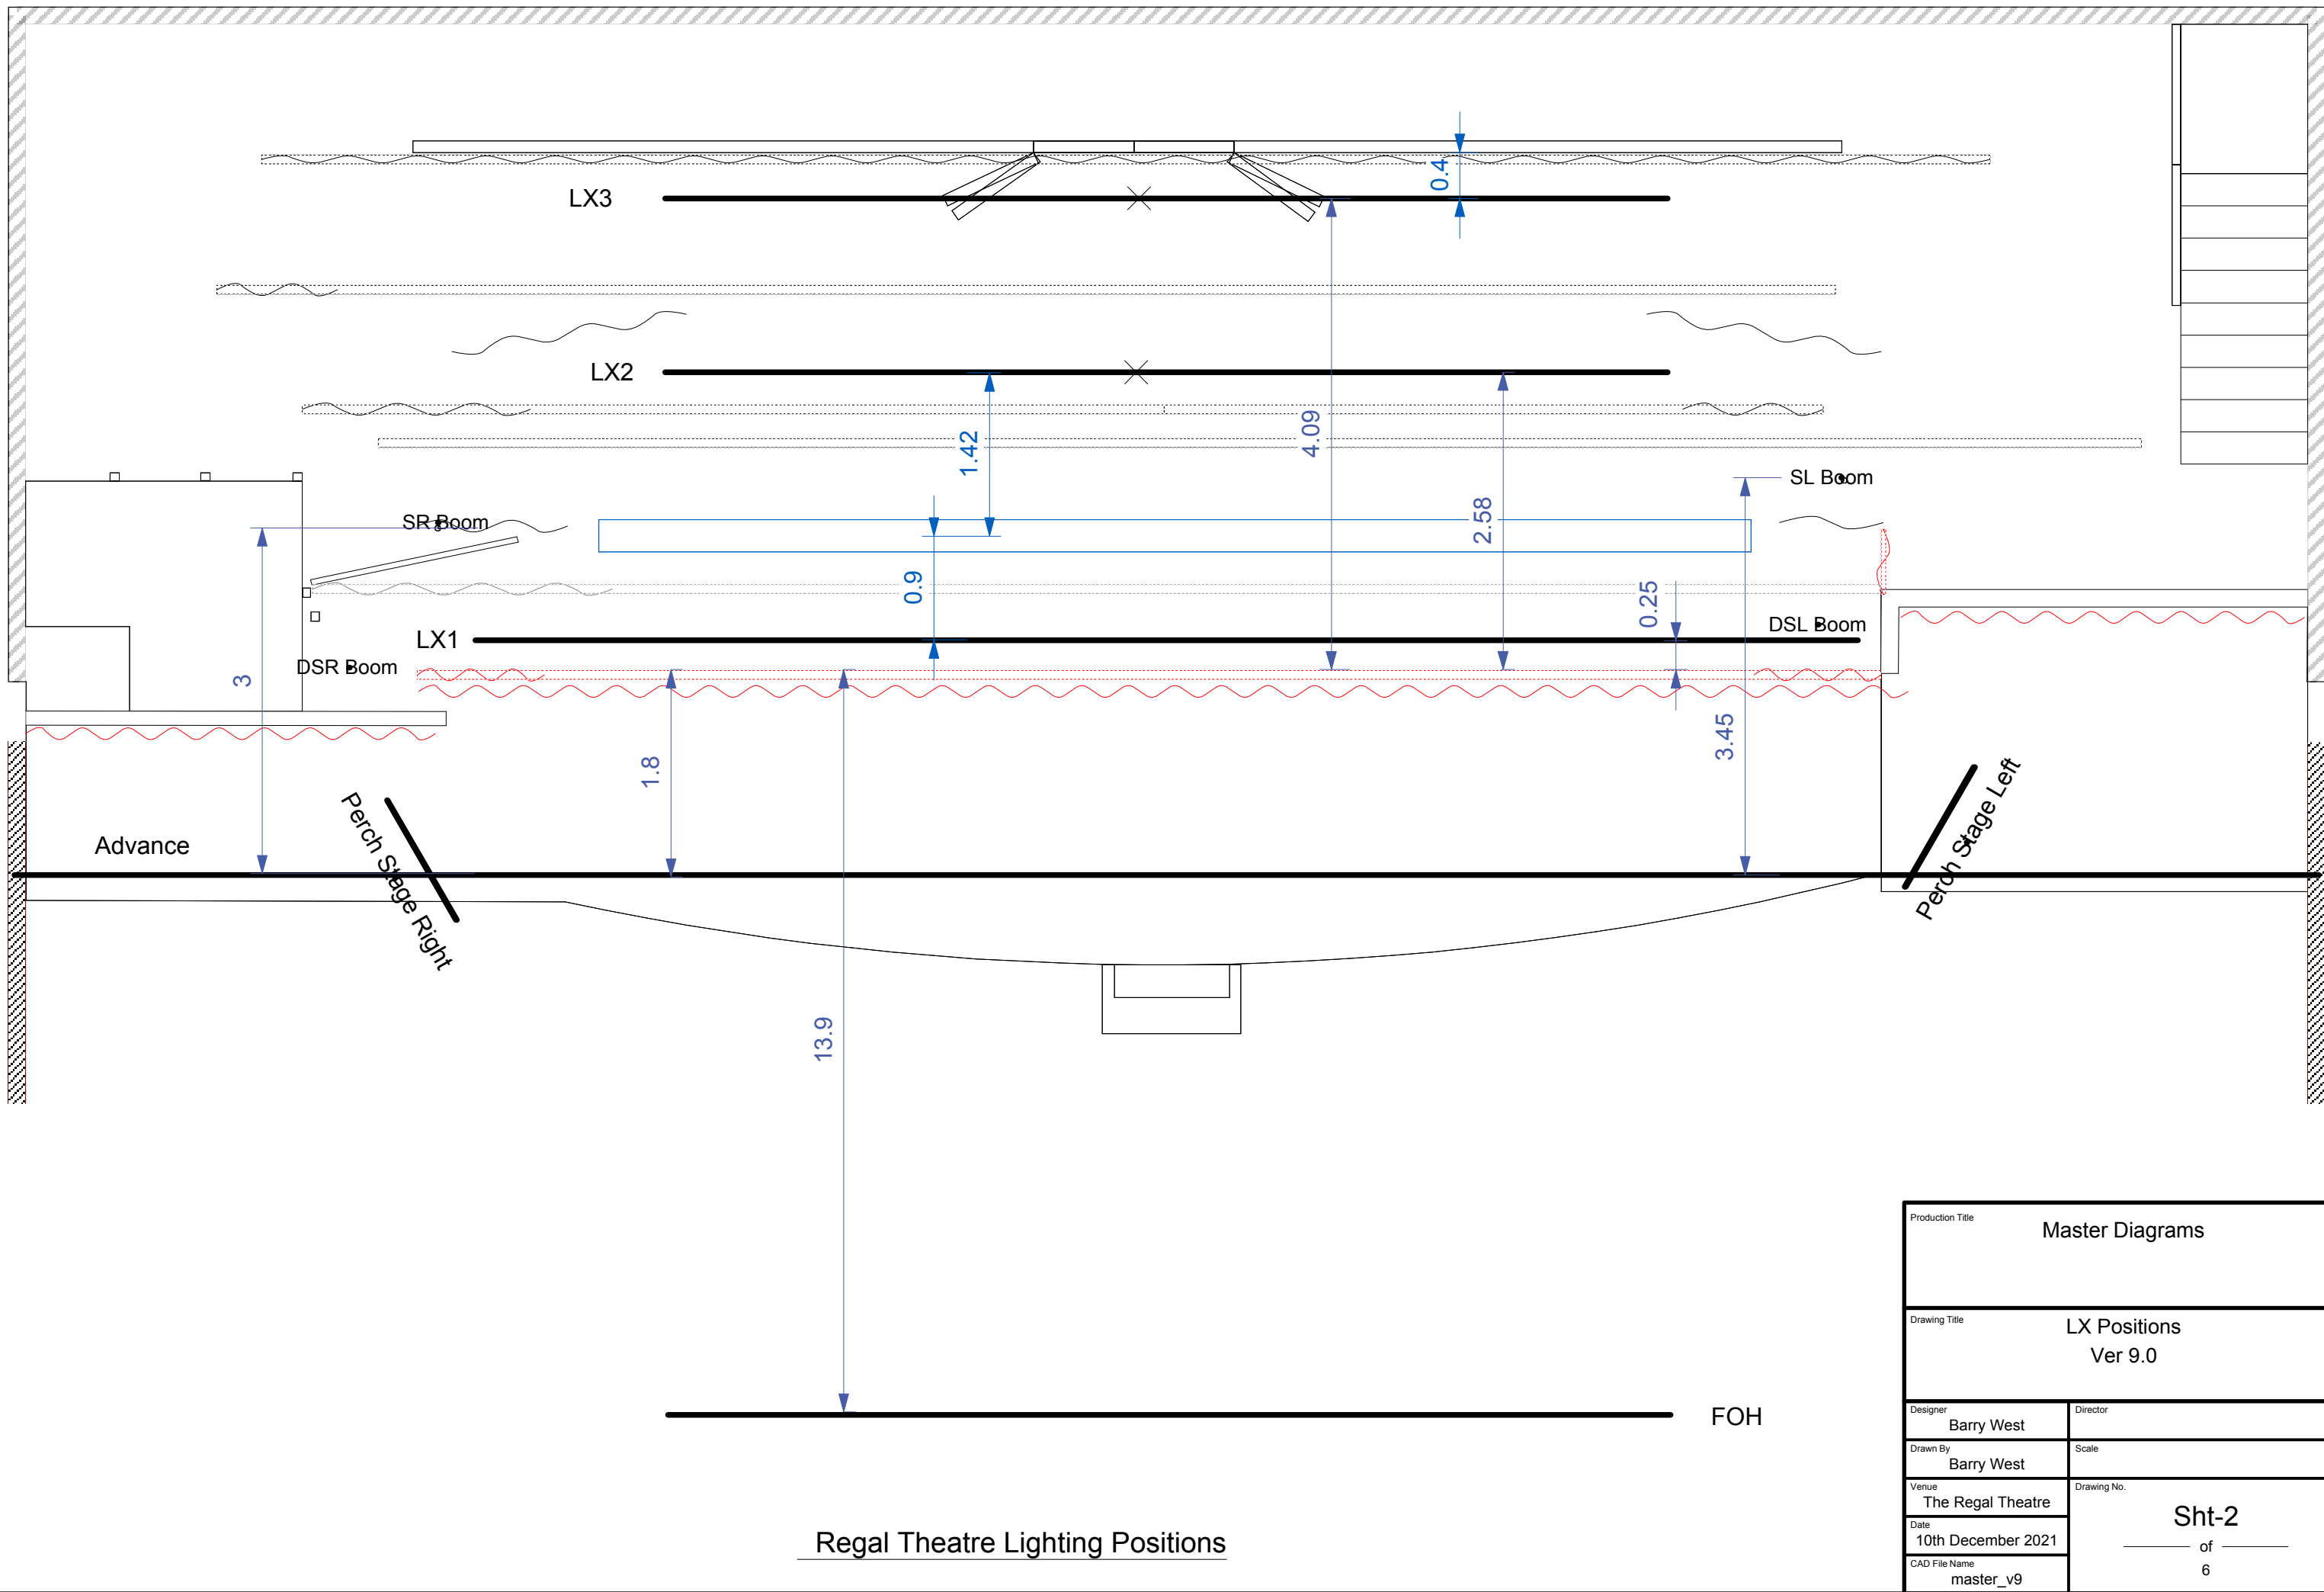


Regal Theatre Lighting Positions

Production Title		Master Diagrams	
Drawing Title		LX Positions Ver 9.0	
Designer	Barry West	Director	
Drawn By	Barry West	Scale	
Venue	The Regal Theatre	Drawing No.	Sht-2 _____ of _____ 6
Date	10th December 2021		
CAD File Name	master_v9		

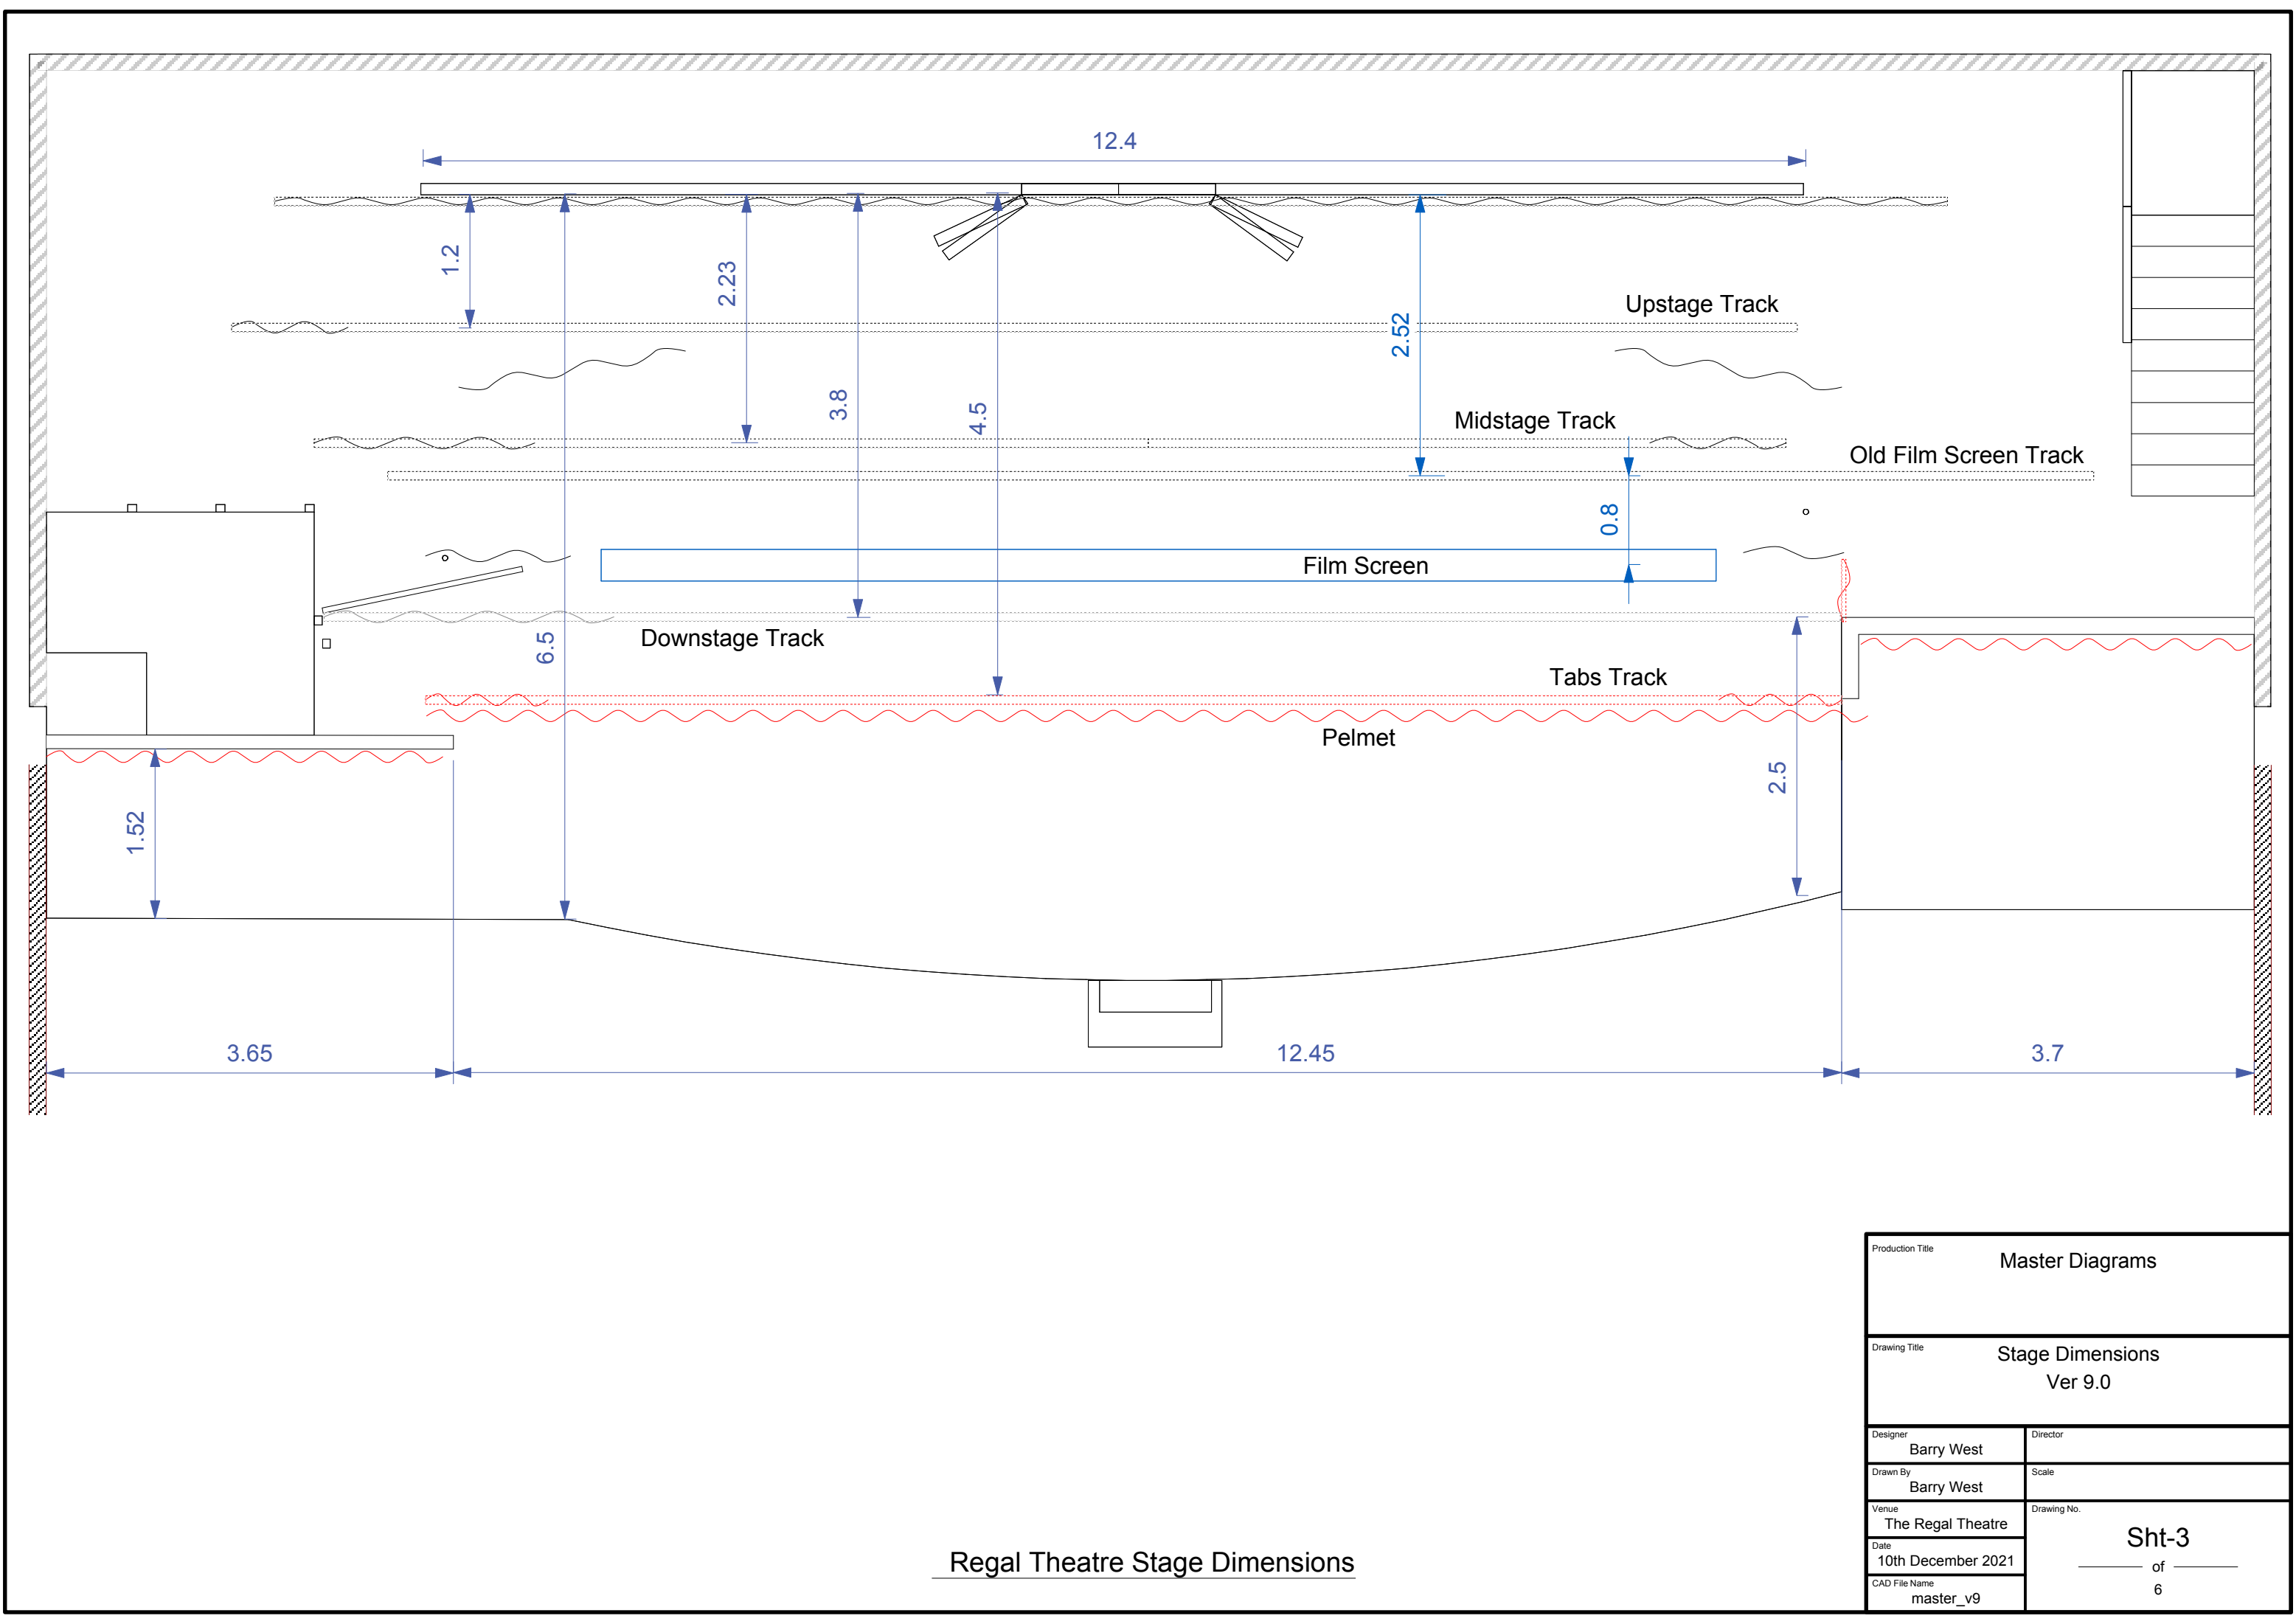

Regal Theatre Stage Dimensions

Production Title		Master Diagrams	
Drawing Title		Stage Dimensions Ver 9.0	
Designer	Barry West	Director	
Drawn By	Barry West	Scale	
Venue	The Regal Theatre	Drawing No.	
Date	10th December 2021		
CAD File Name	master_v9		
		Sht-3 _____ of _____ 6	

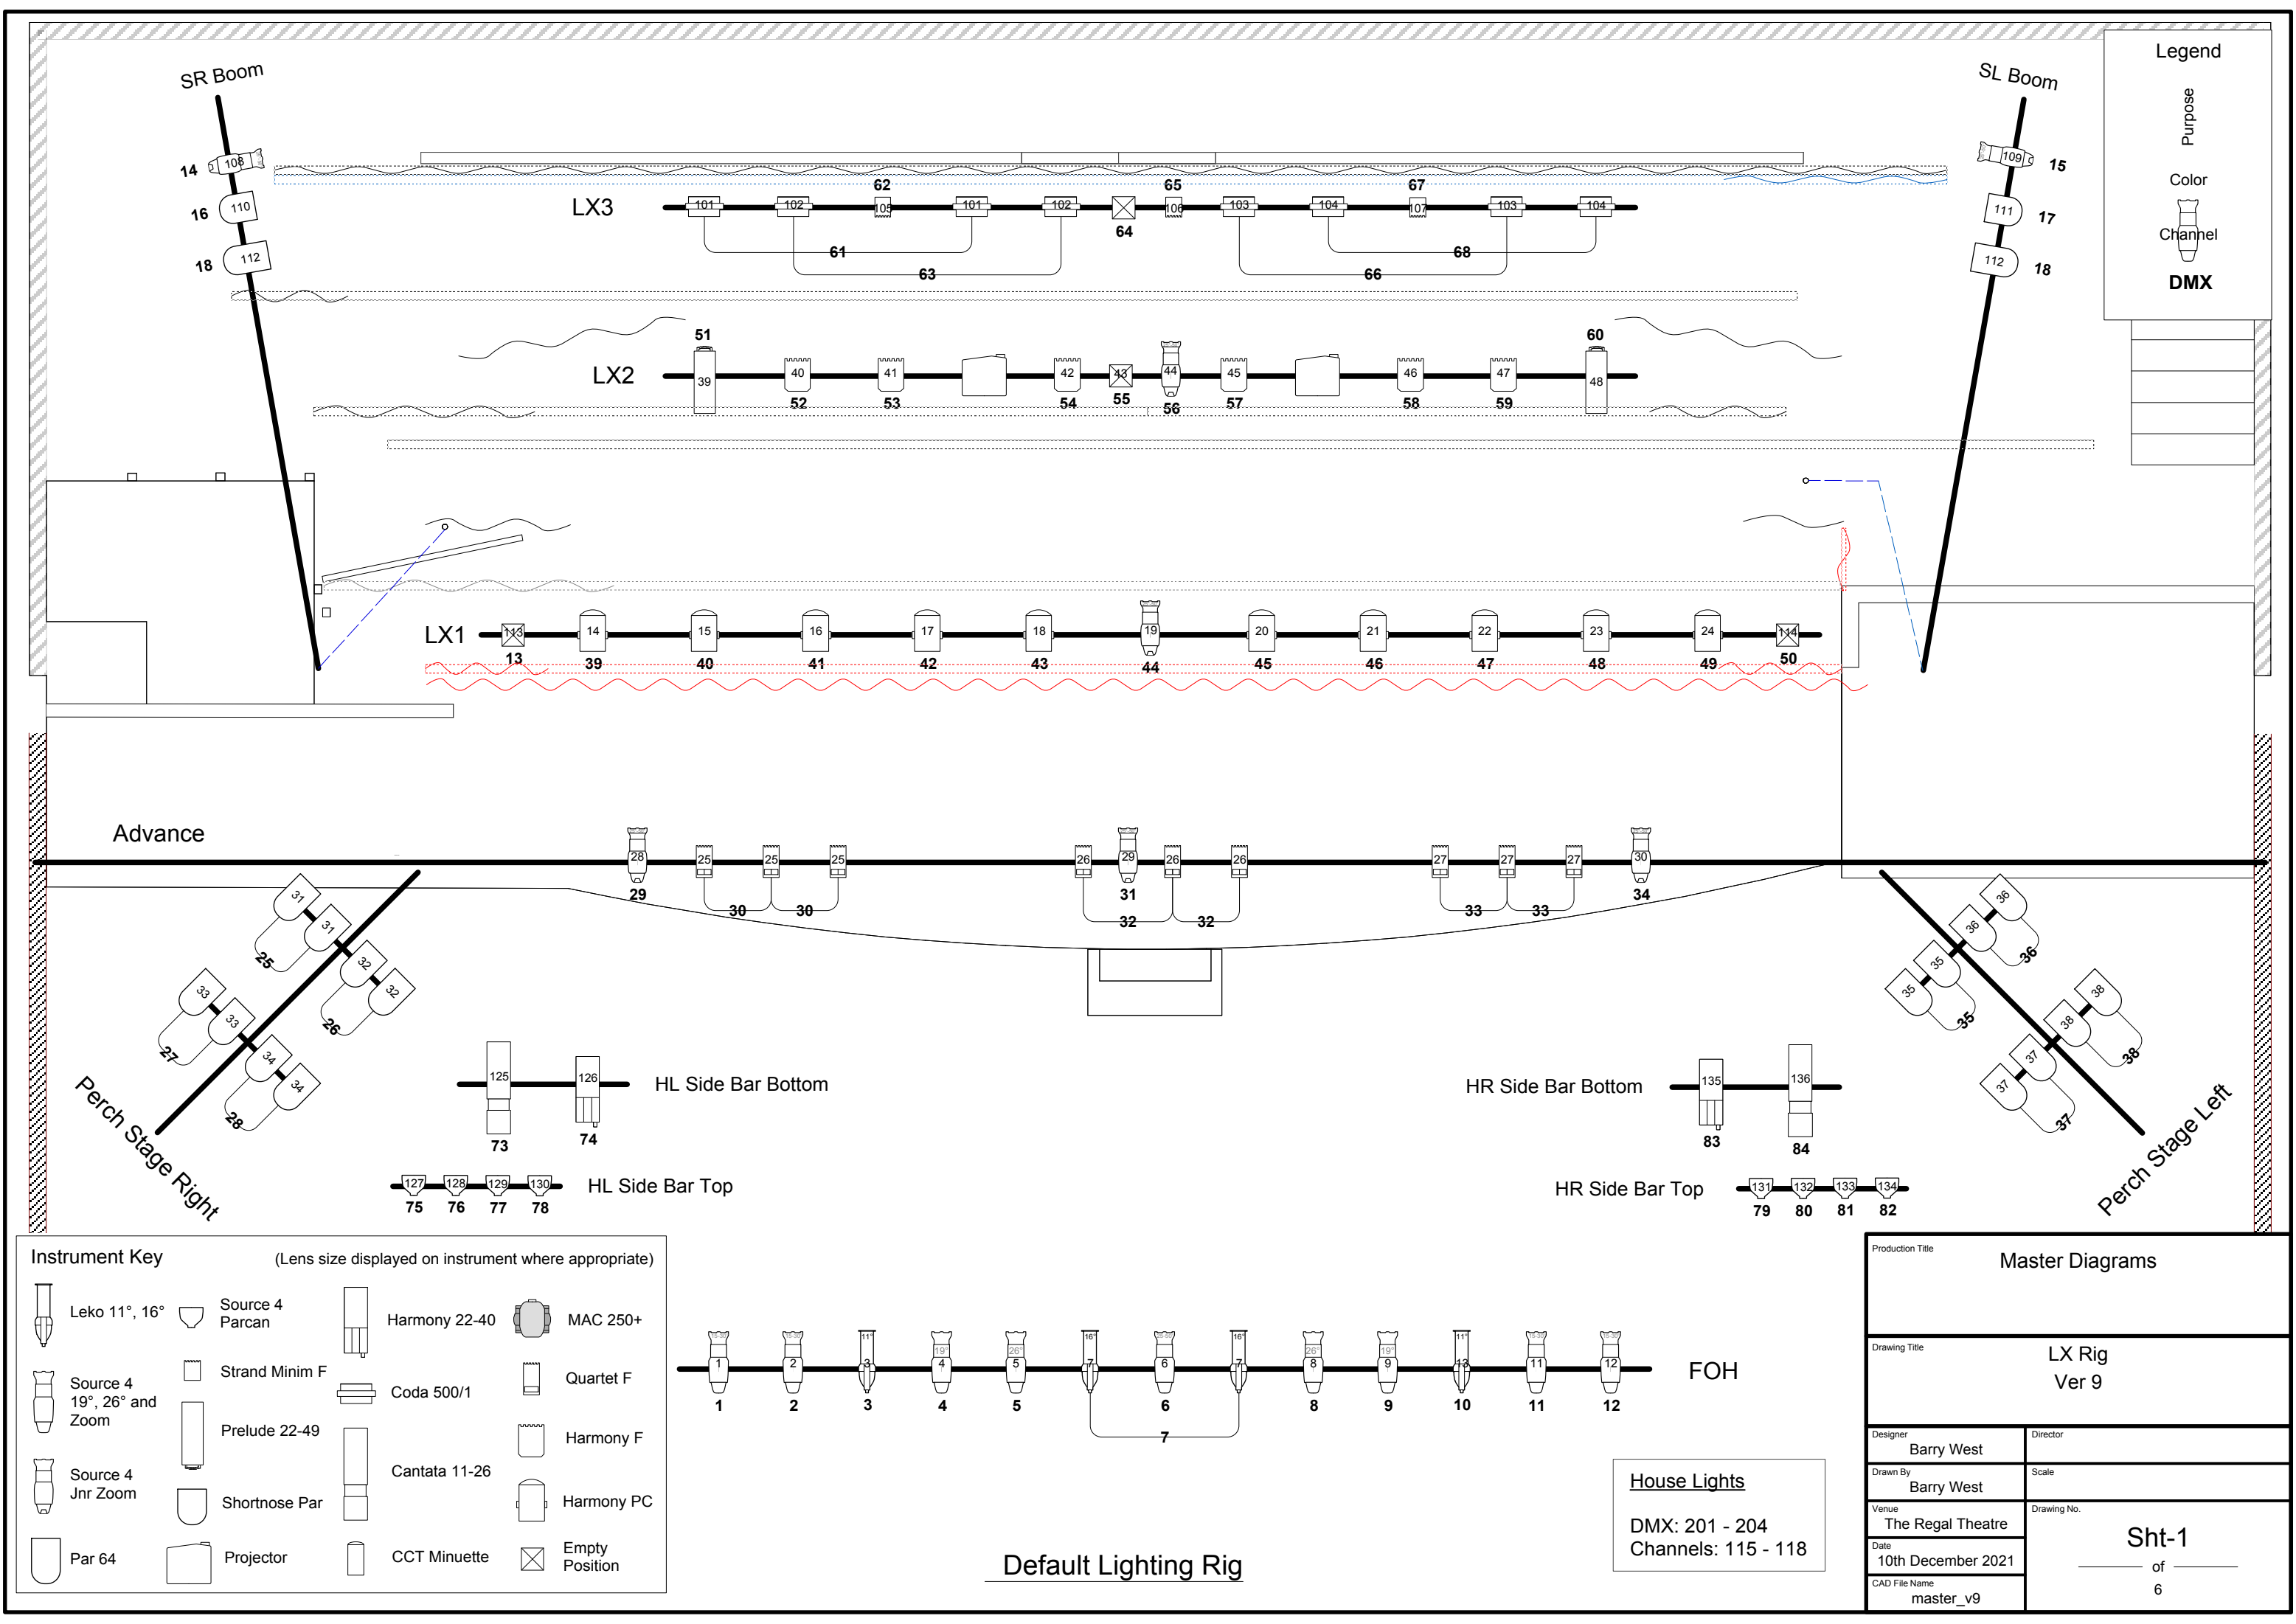

Legend

Purpose

Color

Channel

DMX

Instrument Key

(Lens size displayed on instrument where appropriate)

	Leko 11°, 16°		Source 4 Parcan		Harmony 22-40		MAC 250+
	Source 4 19°, 26° and Zoom		Strand Minim F		Coda 500/1		Quartet F
	Source 4 Jnr Zoom		Prelude 22-49		Cantata 11-26		Harmony F
	Par 64		Shortnose Par		CCT Minuette		Harmony PC
			Projector		Empty Position		

Master Diagrams

Drawing Title
LX Rig
Ver 9

Designer
Barry West

Drawn By
Barry West

Venue
The Regal Theatre

Date
10th December 2021

CAD File Name
master_v9

Director

Scale

Drawing No.

Sht-1

of
6

House Lights

DMX: 201 - 204
Channels: 115 - 118

Default Lighting Rig